


✓ 4-11-08 RCLM  
Work

CALL 235-8941 WHEN YOU CLOSE & RE-OPEN THIS PUBLIC RIGHT-OF-WAY

CALL 800-849-2476 BEFORE YOU DIG

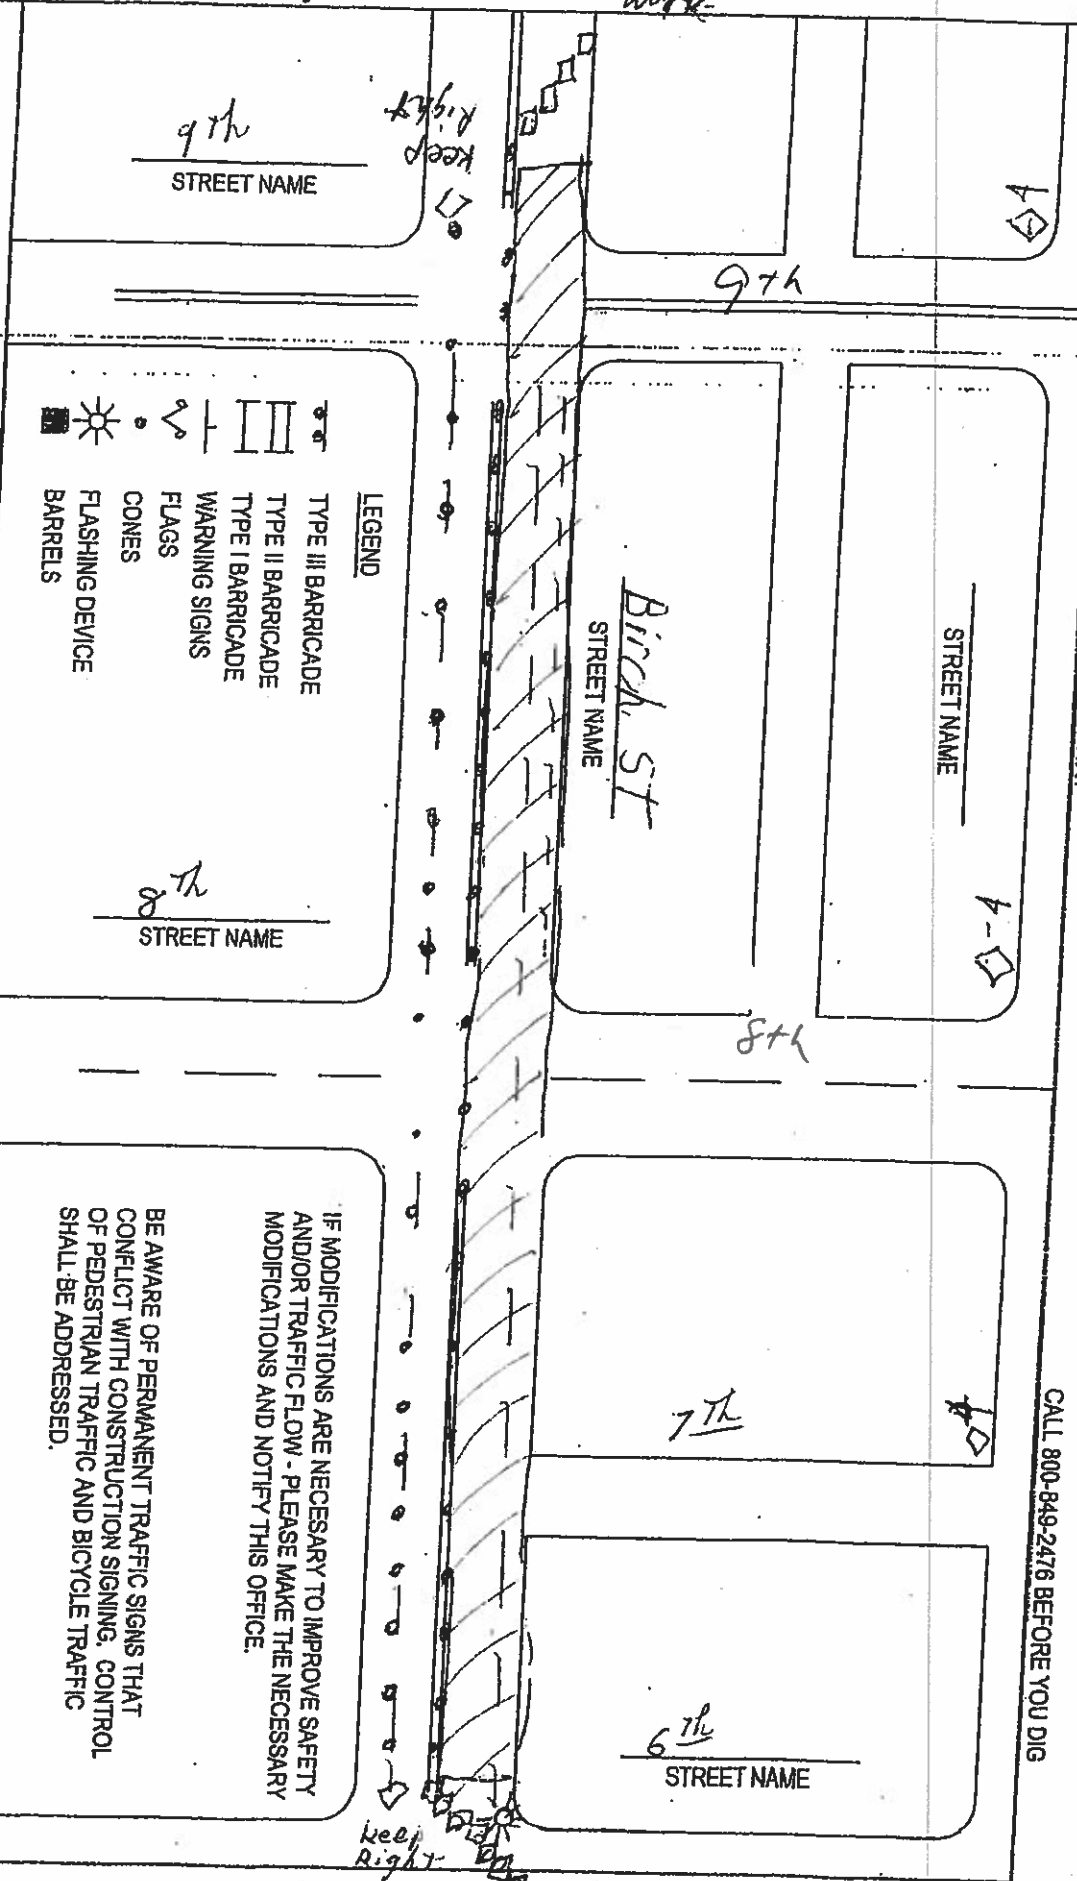


- LEGEND**
- TYPE III BARRICADE
  - TYPE II BARRICADE
  - TYPE I BARRICADE
  - WARNING SIGNS
  - FLAGS
  - CONES
  - FLASHING DEVICE
  - BARRELS

IF MODIFICATIONS ARE NECESSARY TO IMPROVE SAFETY AND/OR TRAFFIC FLOW - PLEASE MAKE THE NECESSARY MODIFICATIONS AND NOTIFY THIS OFFICE.

BE AWARE OF PERMANENT TRAFFIC SIGNS THAT CONFLICT WITH CONSTRUCTION SIGNING. CONTROL OF PEDESTRIAN TRAFFIC AND BICYCLE TRAFFIC SHALL BE ADDRESSED.

- ROAD CLOSED TO THRU TRAFFIC = 1
- ROAD CLOSED = 3
- DETOUR = 2
- DETOUR = 4
- ROAD CLOSED AHEAD = 5
- DETOUR AHEAD = 6
- DETOUR = 7
- DETOUR AHEAD = 8
- ROAD CLOSED = 9
- ROAD CLOSED = 10

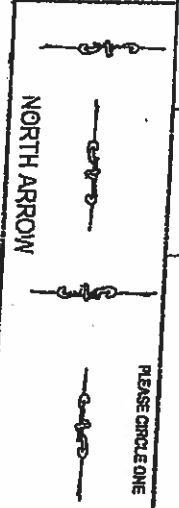

ROAD CLOSURE PLAN

PERMIT # \_\_\_\_\_

CONTRACTOR: \_\_\_\_\_

LOCATION: \_\_\_\_\_

DATE: \_\_\_\_\_

24HR PHONE: \_\_\_\_\_

CONTACT PERSON: \_\_\_\_\_

APPROVED BY: \_\_\_\_\_

